




Forestry Commission
England

AKERCOME BOTTOM Draft Proposal Map

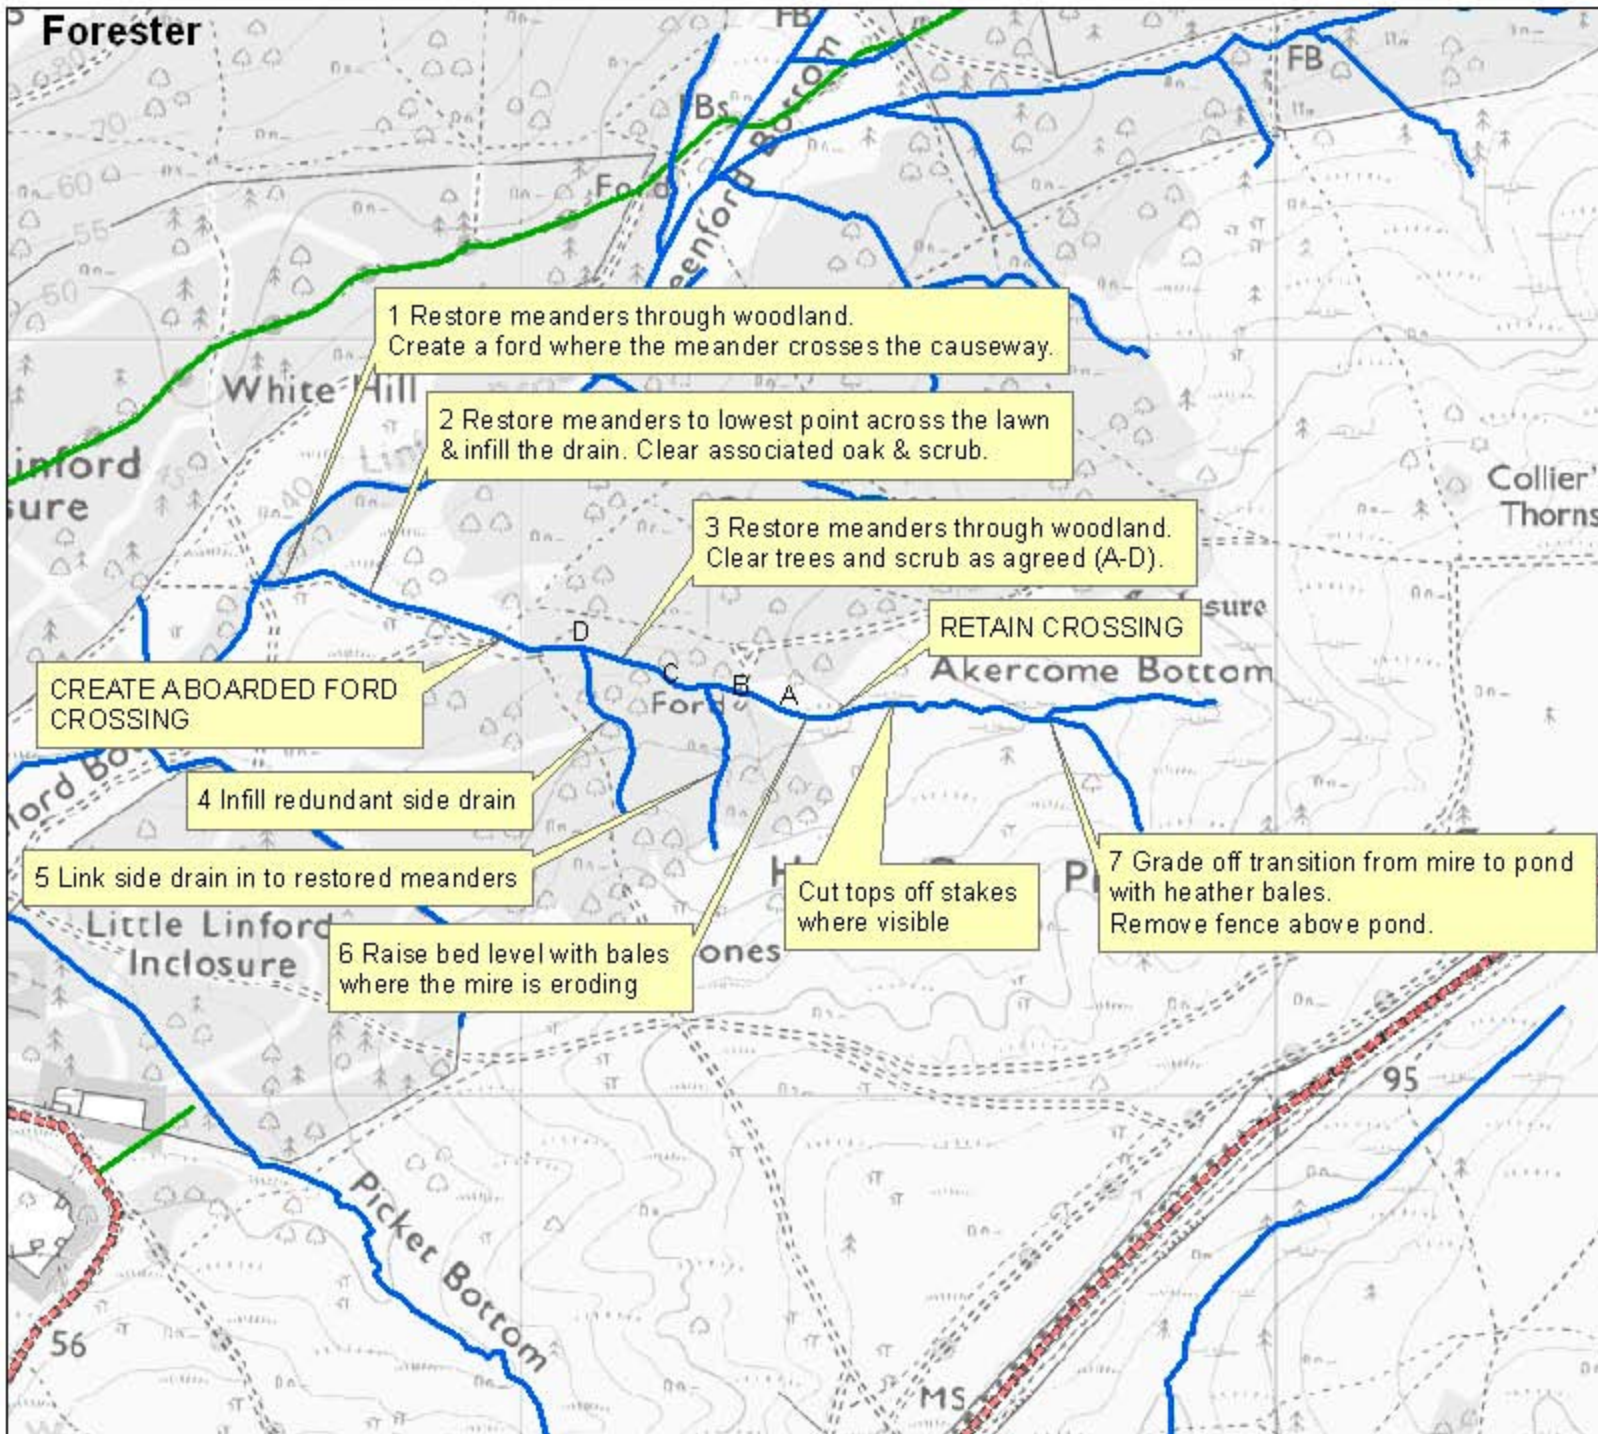

1 Restore meanders through woodland.
Create a ford where the meander crosses the causeway.

2 Restore meanders to lowest point across the lawn
& infill the drain. Clear associated oak & scrub.

3 Restore meanders through woodland.
Clear trees and scrub as agreed (A-D).

RETAIN CROSSING

CREATE A BOARDED FORD
CROSSING

4 Infill redundant side drain

5 Link side drain in to restored meanders


6 Raise bed level with bales
where the mire is eroding

Cut tops off stakes
where visible

7 Grade off transition from mire to pond
with heather bales.
Remove fence above pond.

Legend

- Existing watercourse
- Public roads
- Forest roads

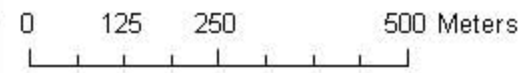

© Crown Copyright. All Rights Reserved.
Forestry Commission, 100025498 2008